

5 10 15 20 m

Parzellengröße: ca. 200 m²

P5

P4

P3

P2

P1

Parkfläche (10 Pkw)

21a

653

655

9,07

21

4ROS230KR

D 440,09

S 438,55

HW 100 PVC

AW PE 32x9

4ROS19HS

D 440,24

S 438,58

HsNr. 19

4ROS225KF

D 440,02


S 438,41

4ROS220KF

D 440,18

S 438,33

4ROS22HW

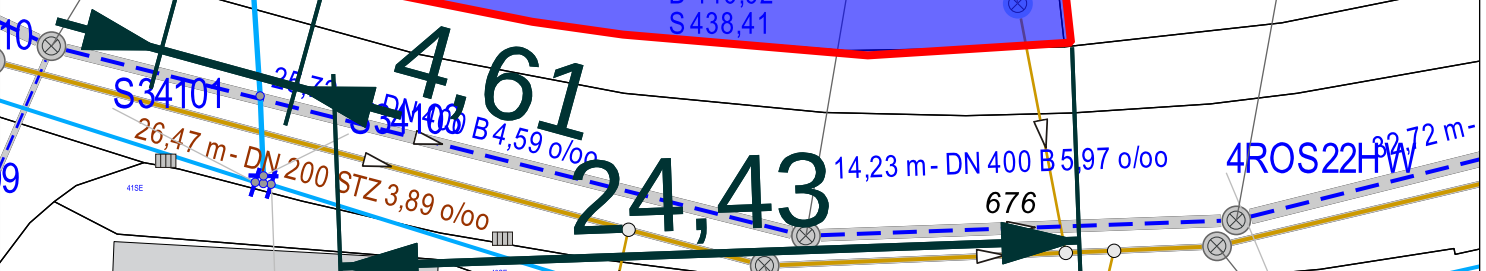

4,61

24,43

676

26,47 m - DN 200 STZ 3,89 o/oo

14,23 m - DN 400 B 5,97 o/oo

26,72 m -

S34102



Tinyhausplan

Erstellt von: Karl-Heinz Salzborn

Maßstab 1:250

24.08.2022

